


1 FRONT ELEVATION
A200 PLAN
SCALE = 1 : 75

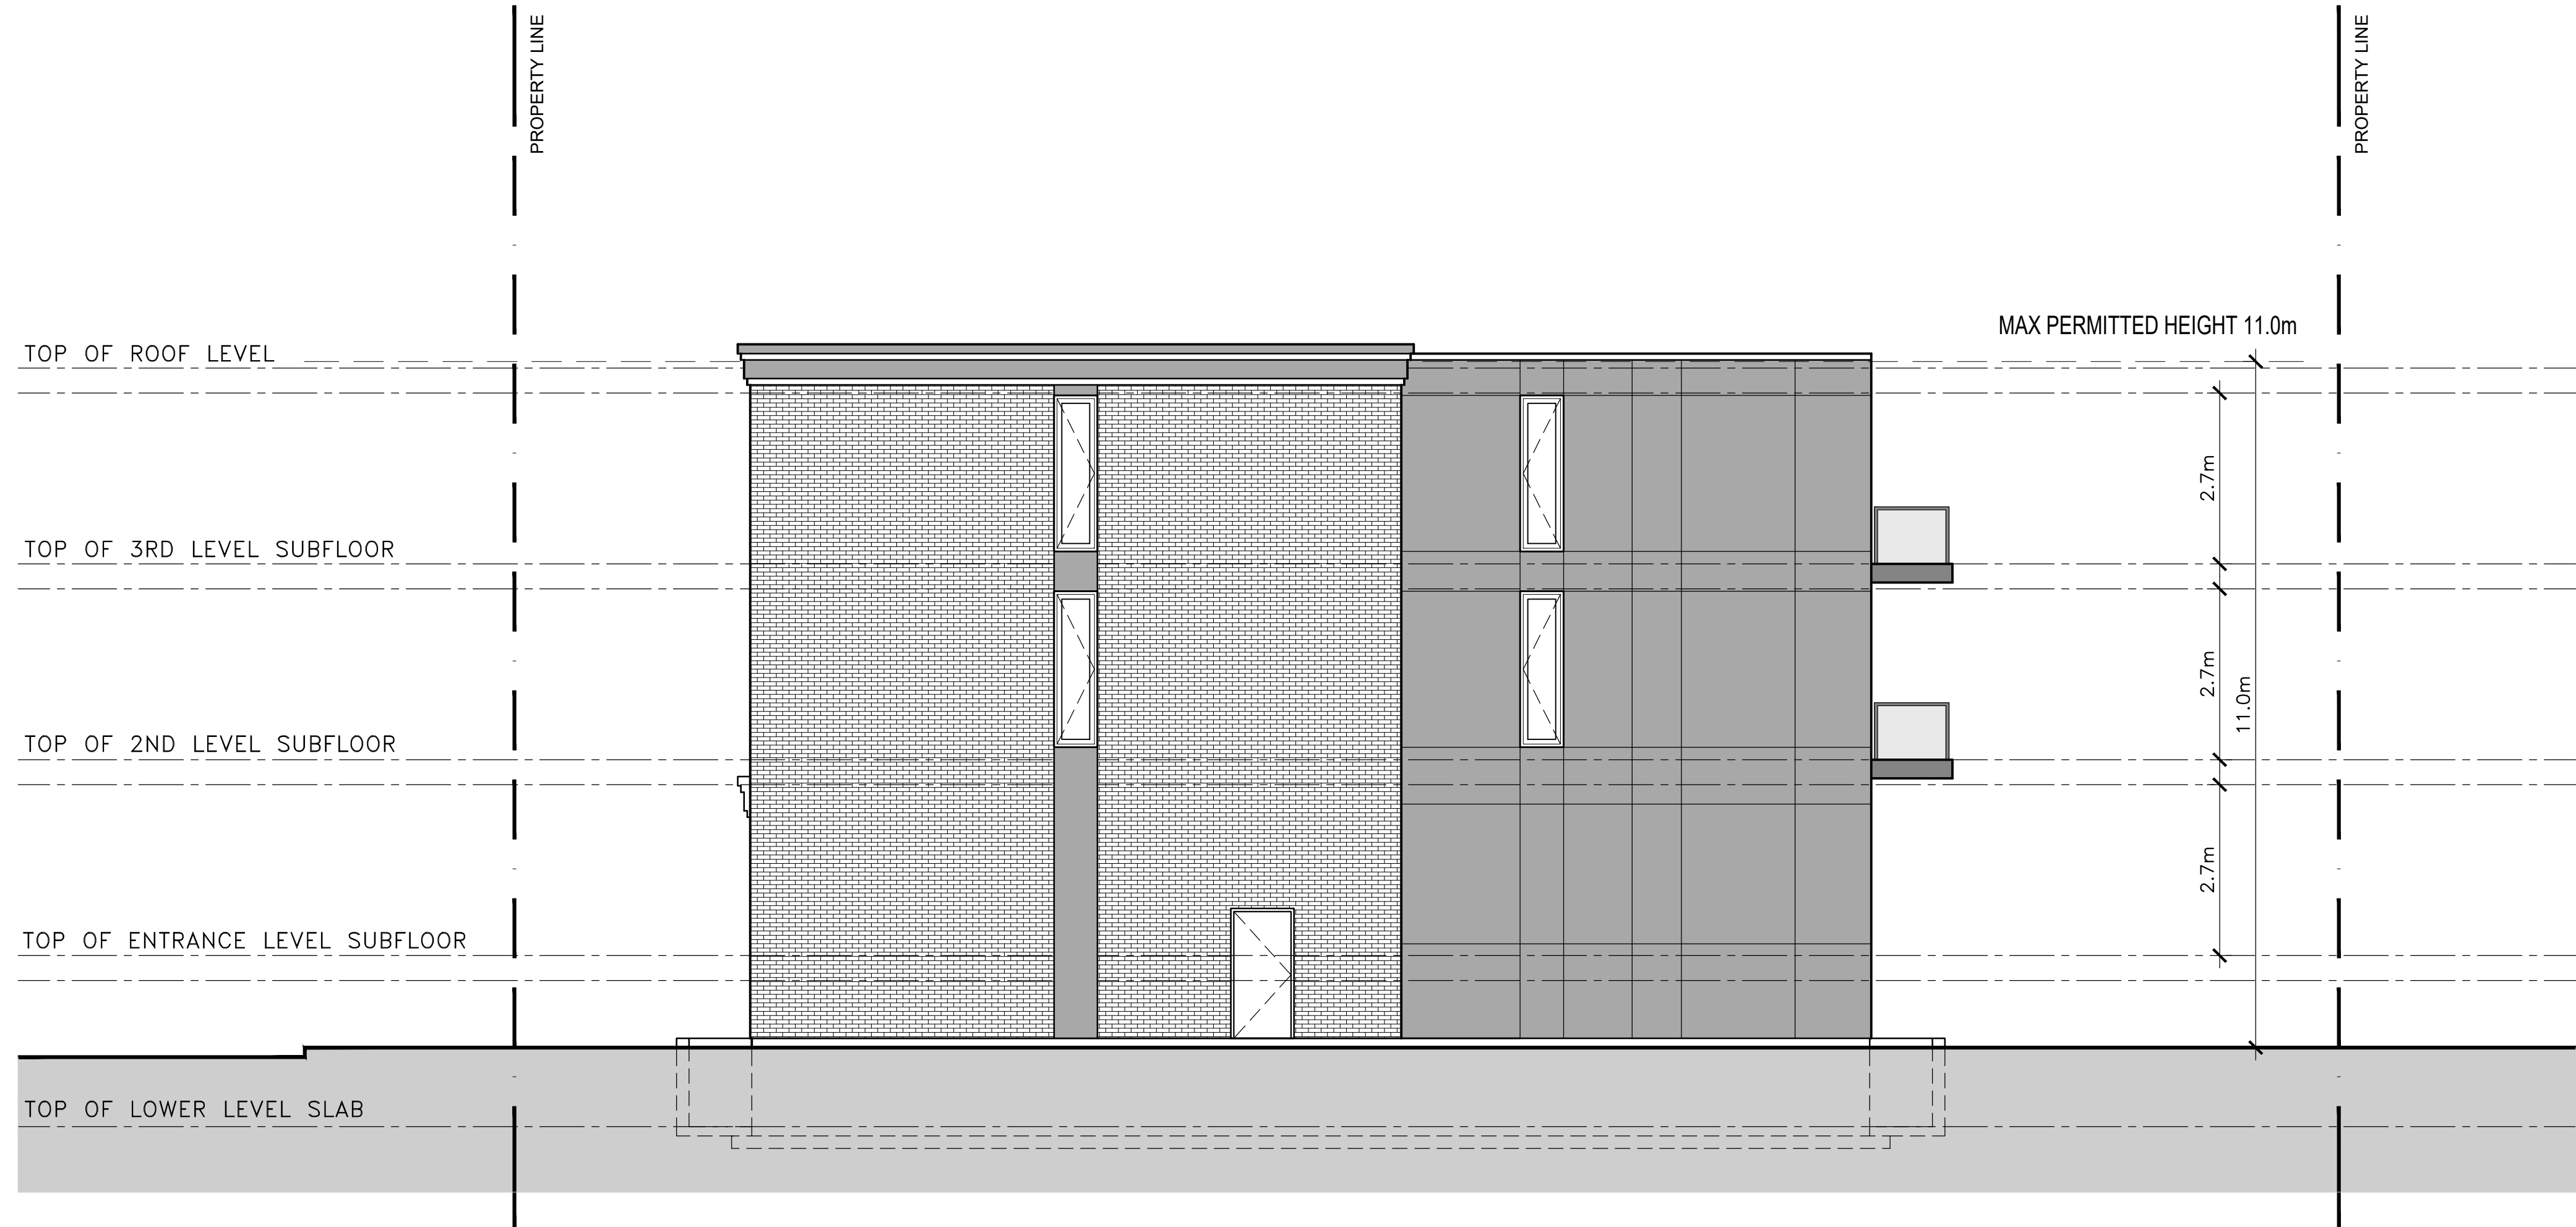


2 SOUTH SIDE ELEVATION
A200
SCALE = 1 : 75

DRAWING NOTES

1. WHITE BRICK
2. ALUMINIUM PANEL - BLACK
3. ALUMINIUM PANEL - CHARCOAL
4. PRE FINISHED ALUMINIUM GUARD RAIL
5. ELEVATOR SHAFT OVERRUN
6. STAIR ACCESS TO ROOF TERRACE & LOBBY
7. BLACK ALUMINIUM ACCENT BAND
8. PLANTERS REFER TO LANDSCAPE
9. SAIMESE CONNECTION REFER TO MECH.
10. GAS METER REFER TO MECH.

CLIENT:

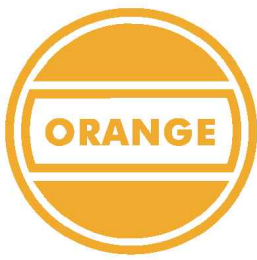

P² concepts
739 RIDGEWOOD AVE. UNIT 201
OTTAWA, ONTARIO K1V 6M8

11		
10		
09		
08		
07		
06		
05		
04		
03	ISSUED FOR REVIEW	2020-03-23
02	ISSUED FOR REVIEW	2019-12-18
01	ISSUED FOR COORDINATION	2019-12-06
No.	REVISIONS	DATE

NOT AUTHENTIC UNLESS SIGNED AND DATED

CONSULTING ENGINEERS

STRUCTURAL

MECHANICAL

ELECTRICAL

DESIGNED BY: P.E. DRAWN BY: P.E. APPROVED BY: P.E.

PROJECT

243-245 HINCHEY AVENUE

DRAWING TITLE

FRONT AND SOUTH SIDE ELEVATIONS

PROJECT NO.

0341

DATE

DEC -06, 2019

A-200

PLAN #

dx