


1 SECOND AND THIRD LEVEL FLOOR PLAN 2 X 5 - UNITS
SCALE = 1:75



2 ROOF LEVEL PLAN
SCALE = 1:75

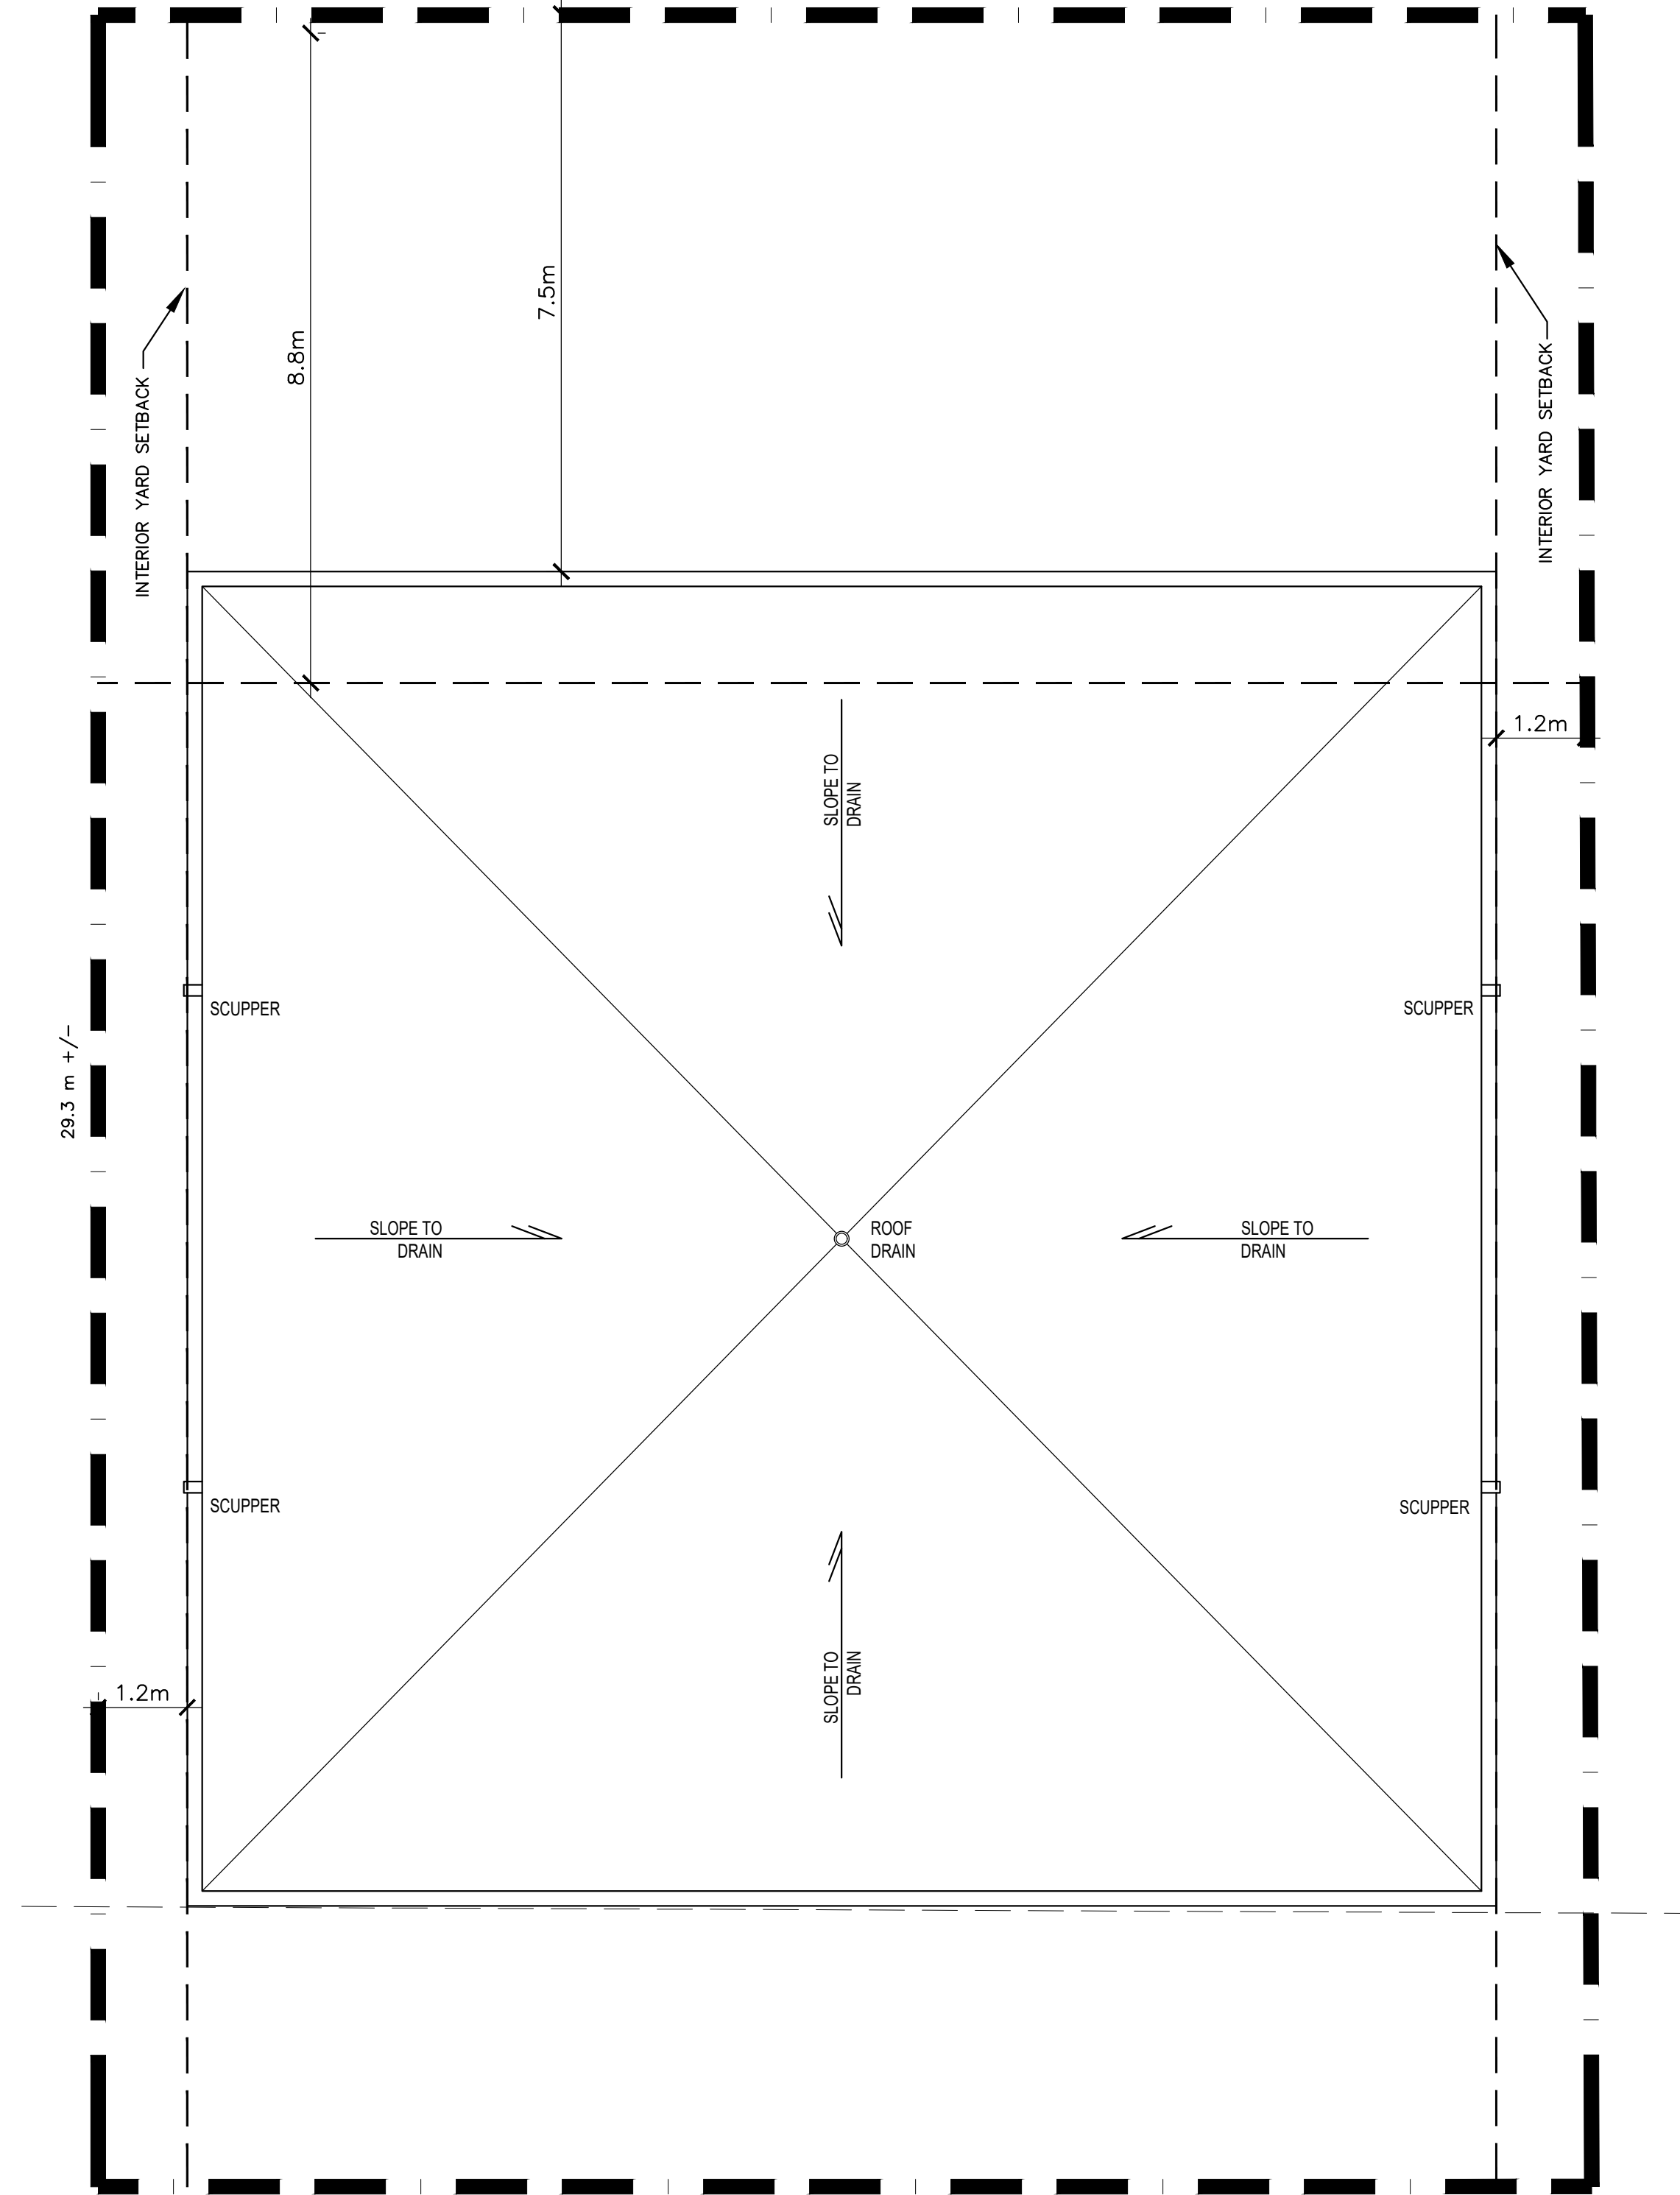

P² concepts
739 RIDGEWOOD AVE. UNIT 201
OTTAWA, ONTARIO K1V 6M8

11		
10		
09		
08		
07		
06		
05		
04		
03	ISSUED FOR REVIEW	2020-03-23
02	ISSUED FOR REVIEW	2019-12-18
01	ISSUED FOR COORDINATION	2019-12-06
No.	REVISIONS	DATE

NOT AUTHENTIC UNLESS SIGNED AND DATED

CONSULTING ENGINEERS

STRUCTURAL
MECHANICAL
ELECTRICAL

DESIGNED BY: P.E. DRAWN BY: P.E. APPROVED BY: P.E.

PROJECT

243-245 HINCHEY AVENUE

DRAWING TITLE

SECOND, THIRD AND ROOF PLANS

PROJECT NO.

0341

DATE

DEC -06, 2019

A-101

PLAN #