



LEGEND


- 1. WHITE METAL PANELING
- 2. CHARCOAL BRICK MASONRY
- 3. GREY COMPOSITE PANELING
- 4. GLAZING
- 5. GLASS GUARD
- 6. CONCRETE PLANTER
- 7. CORRUGATED METAL SIDING

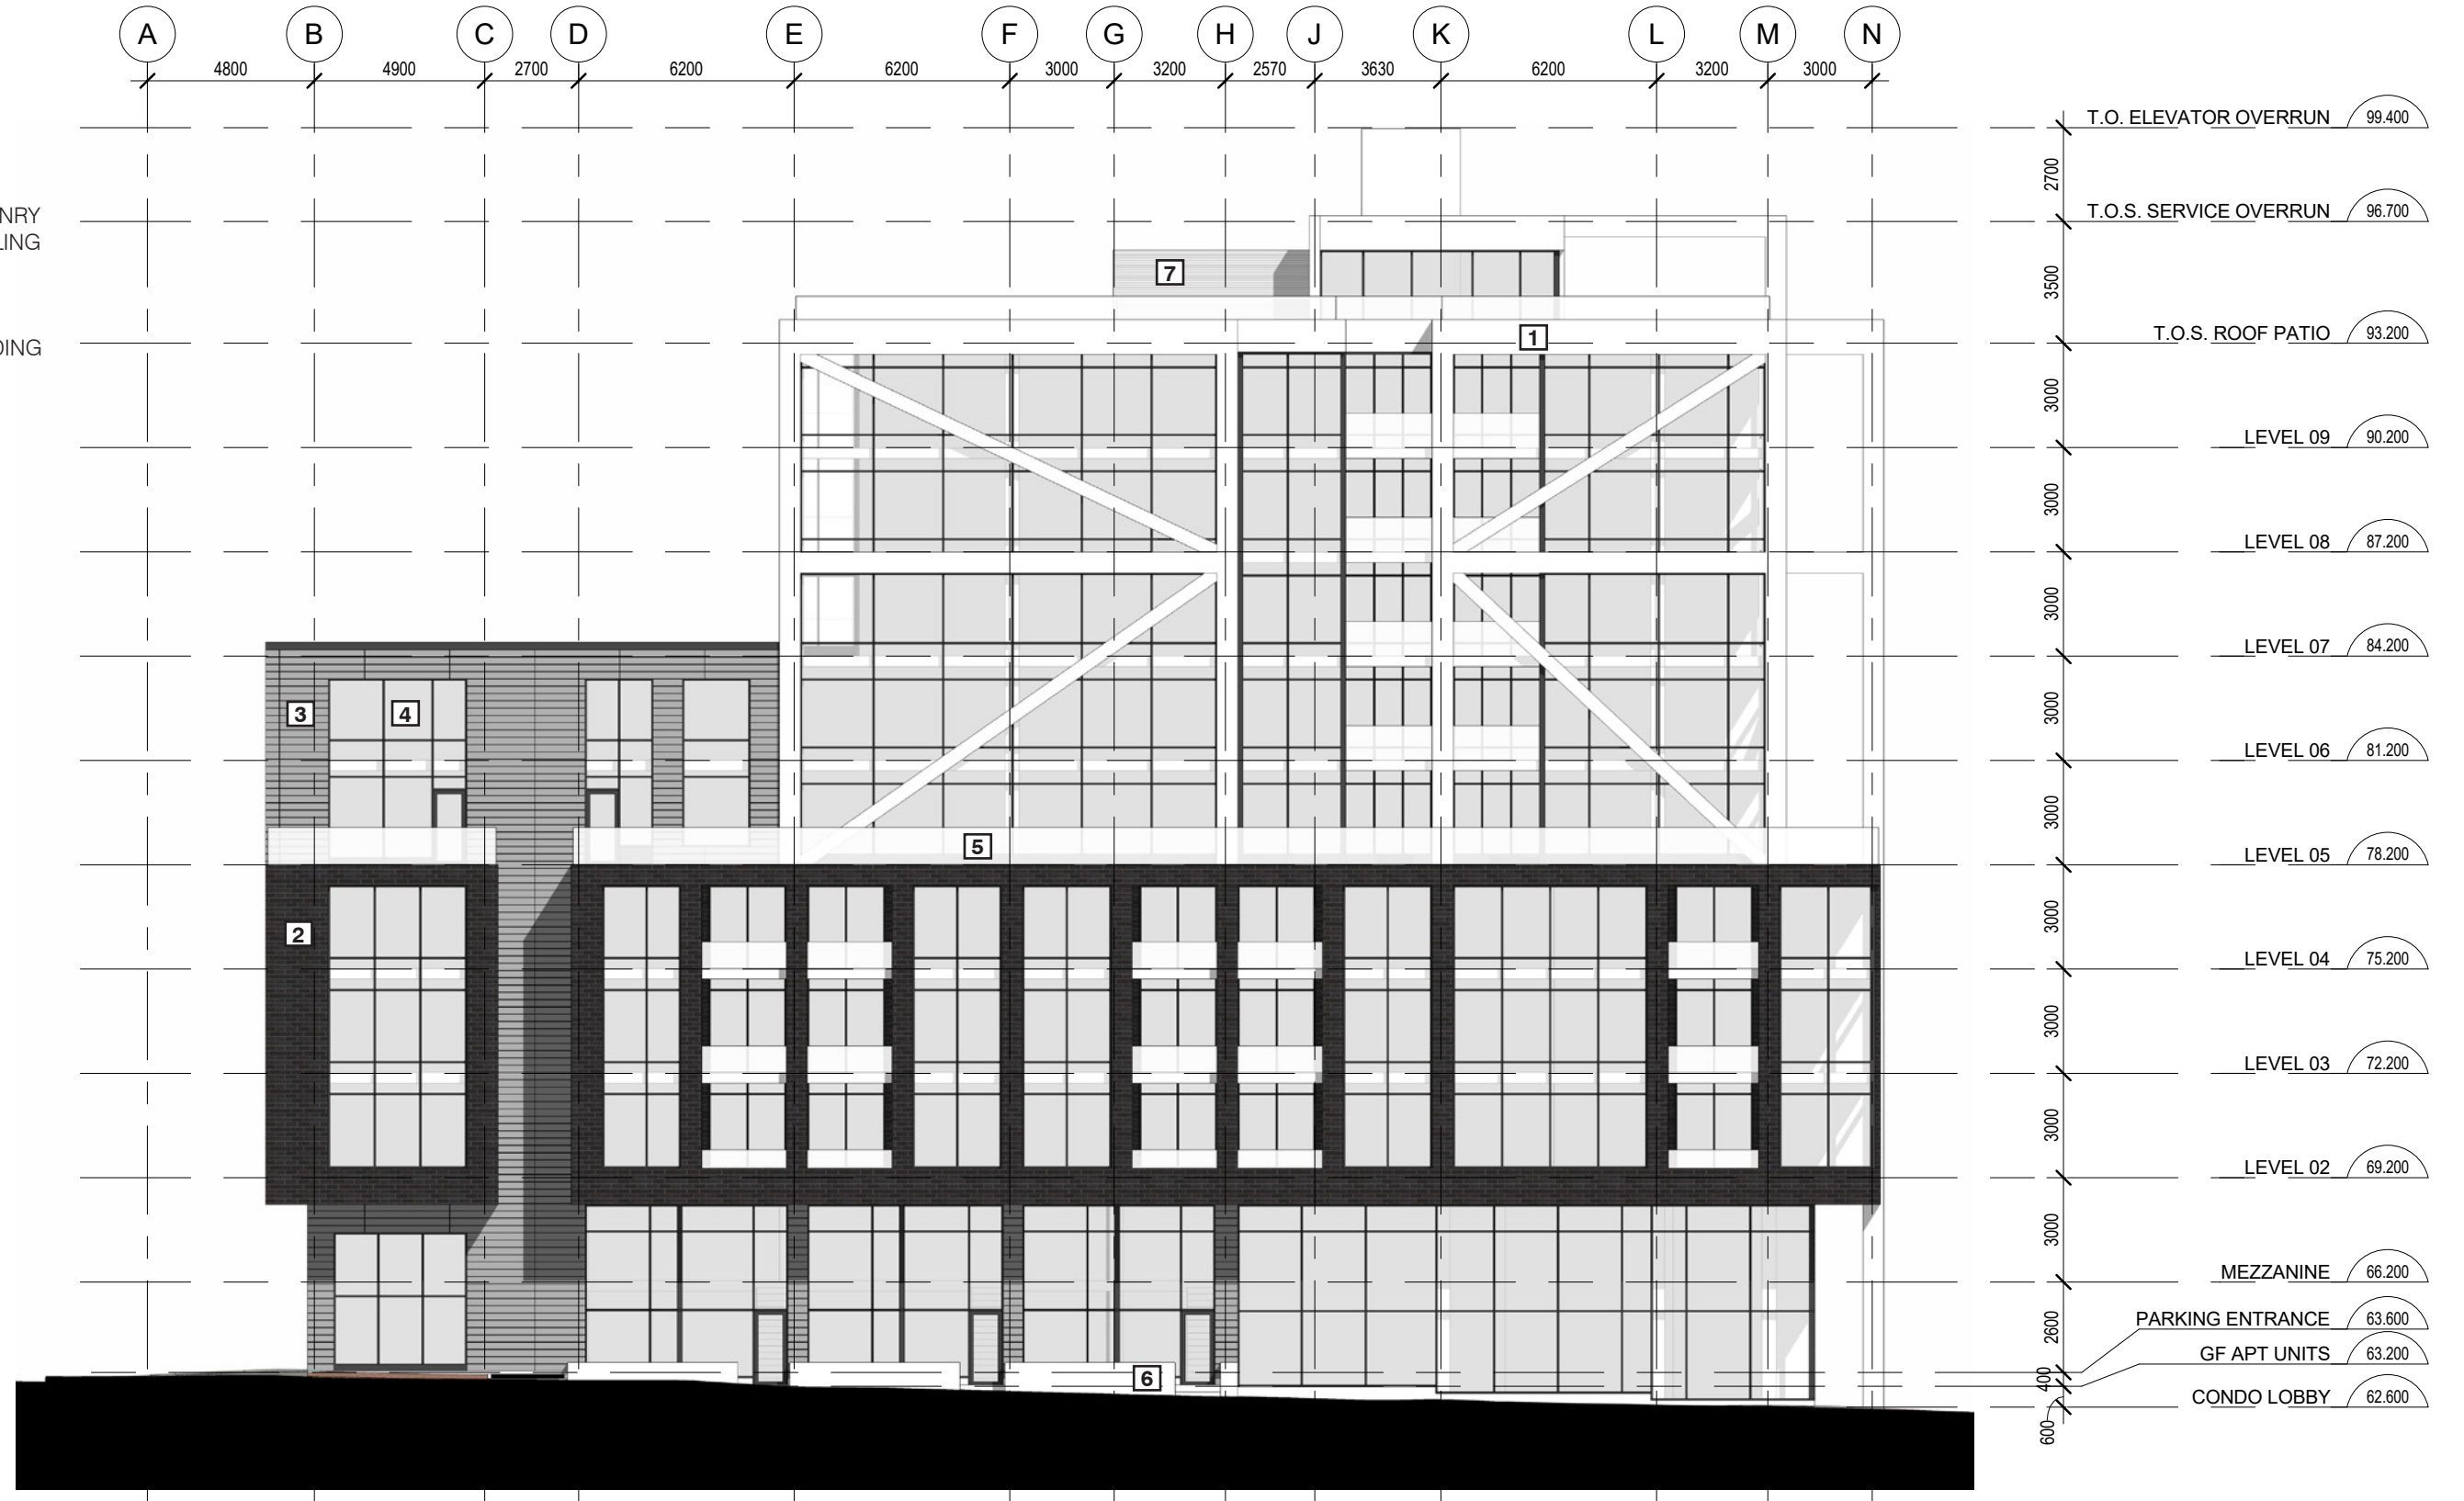

SOUTH ELEVATION

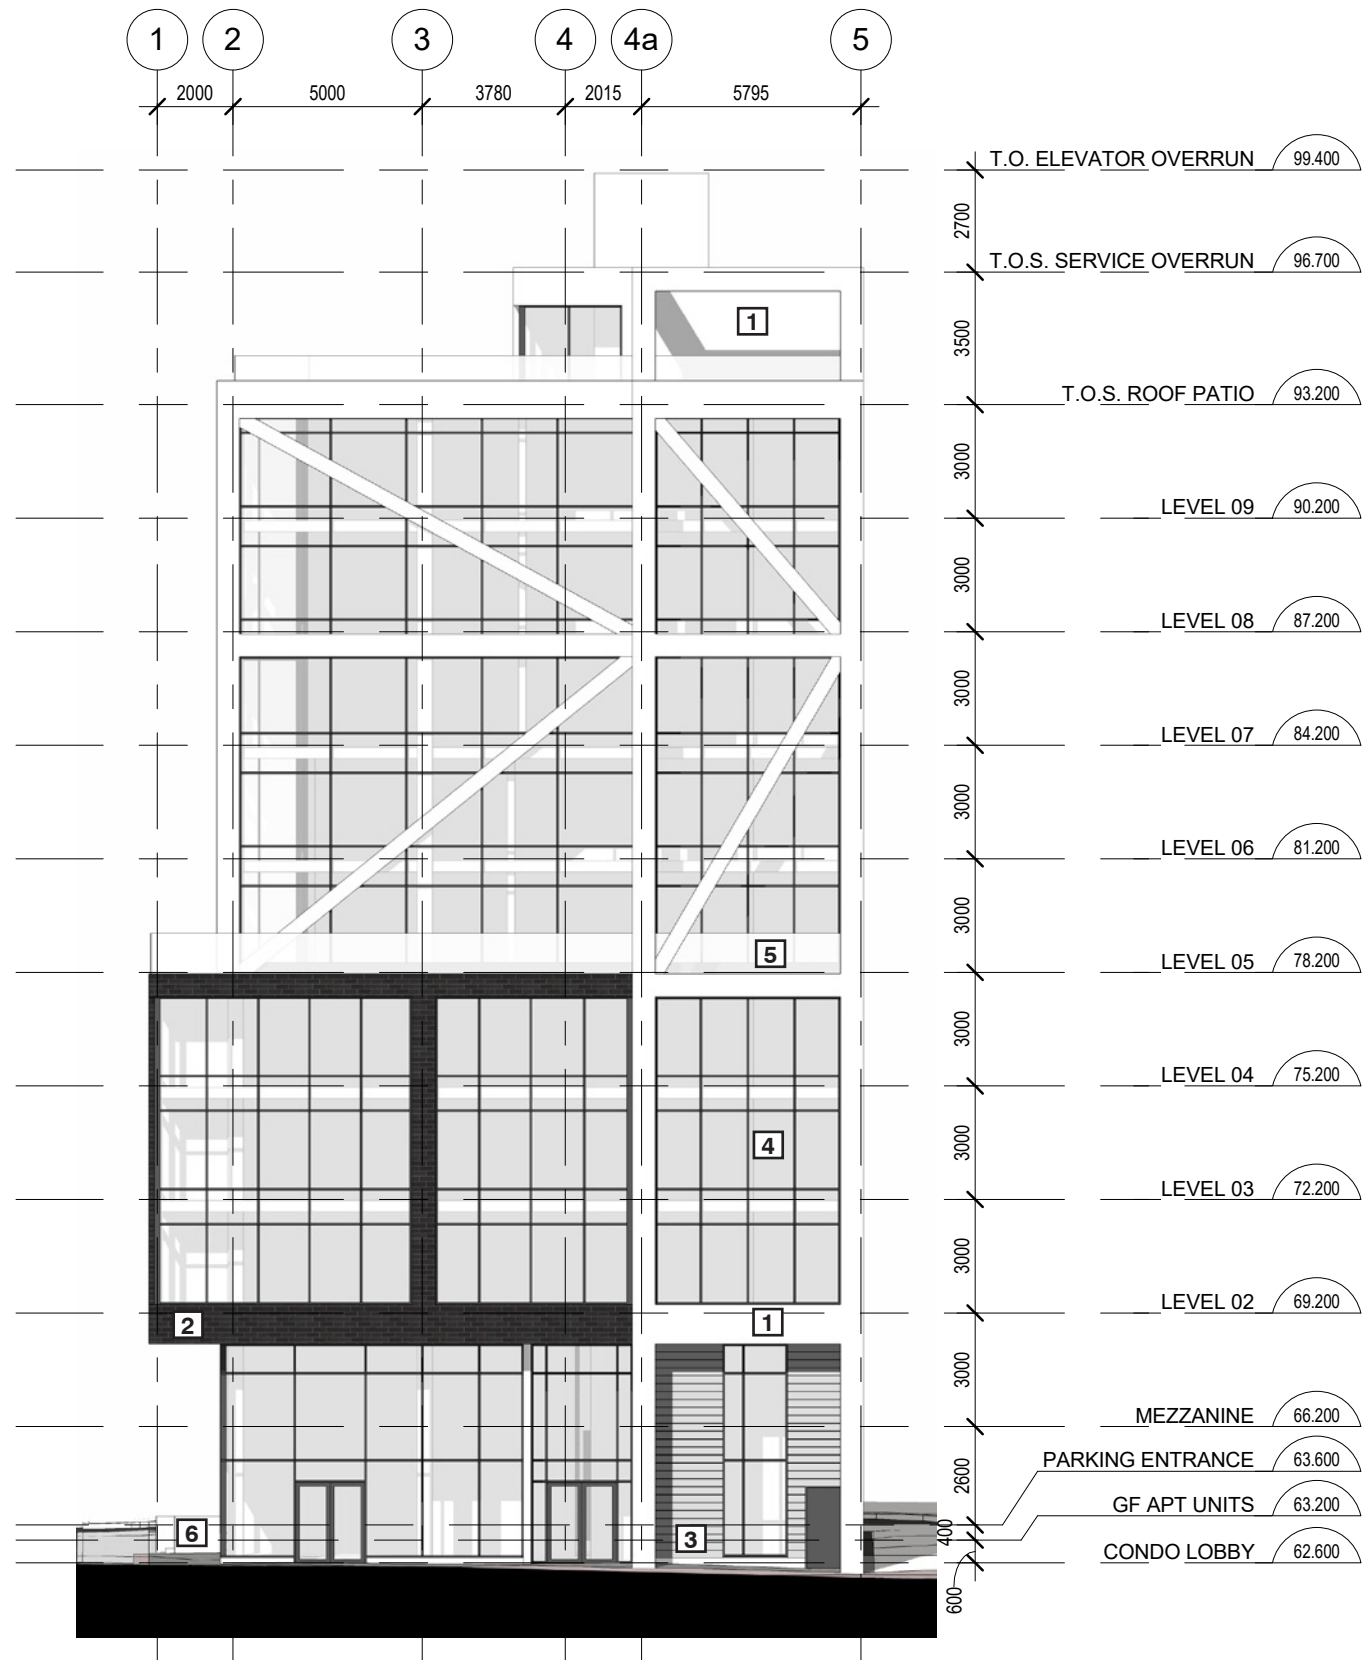


EAST ELEVATION

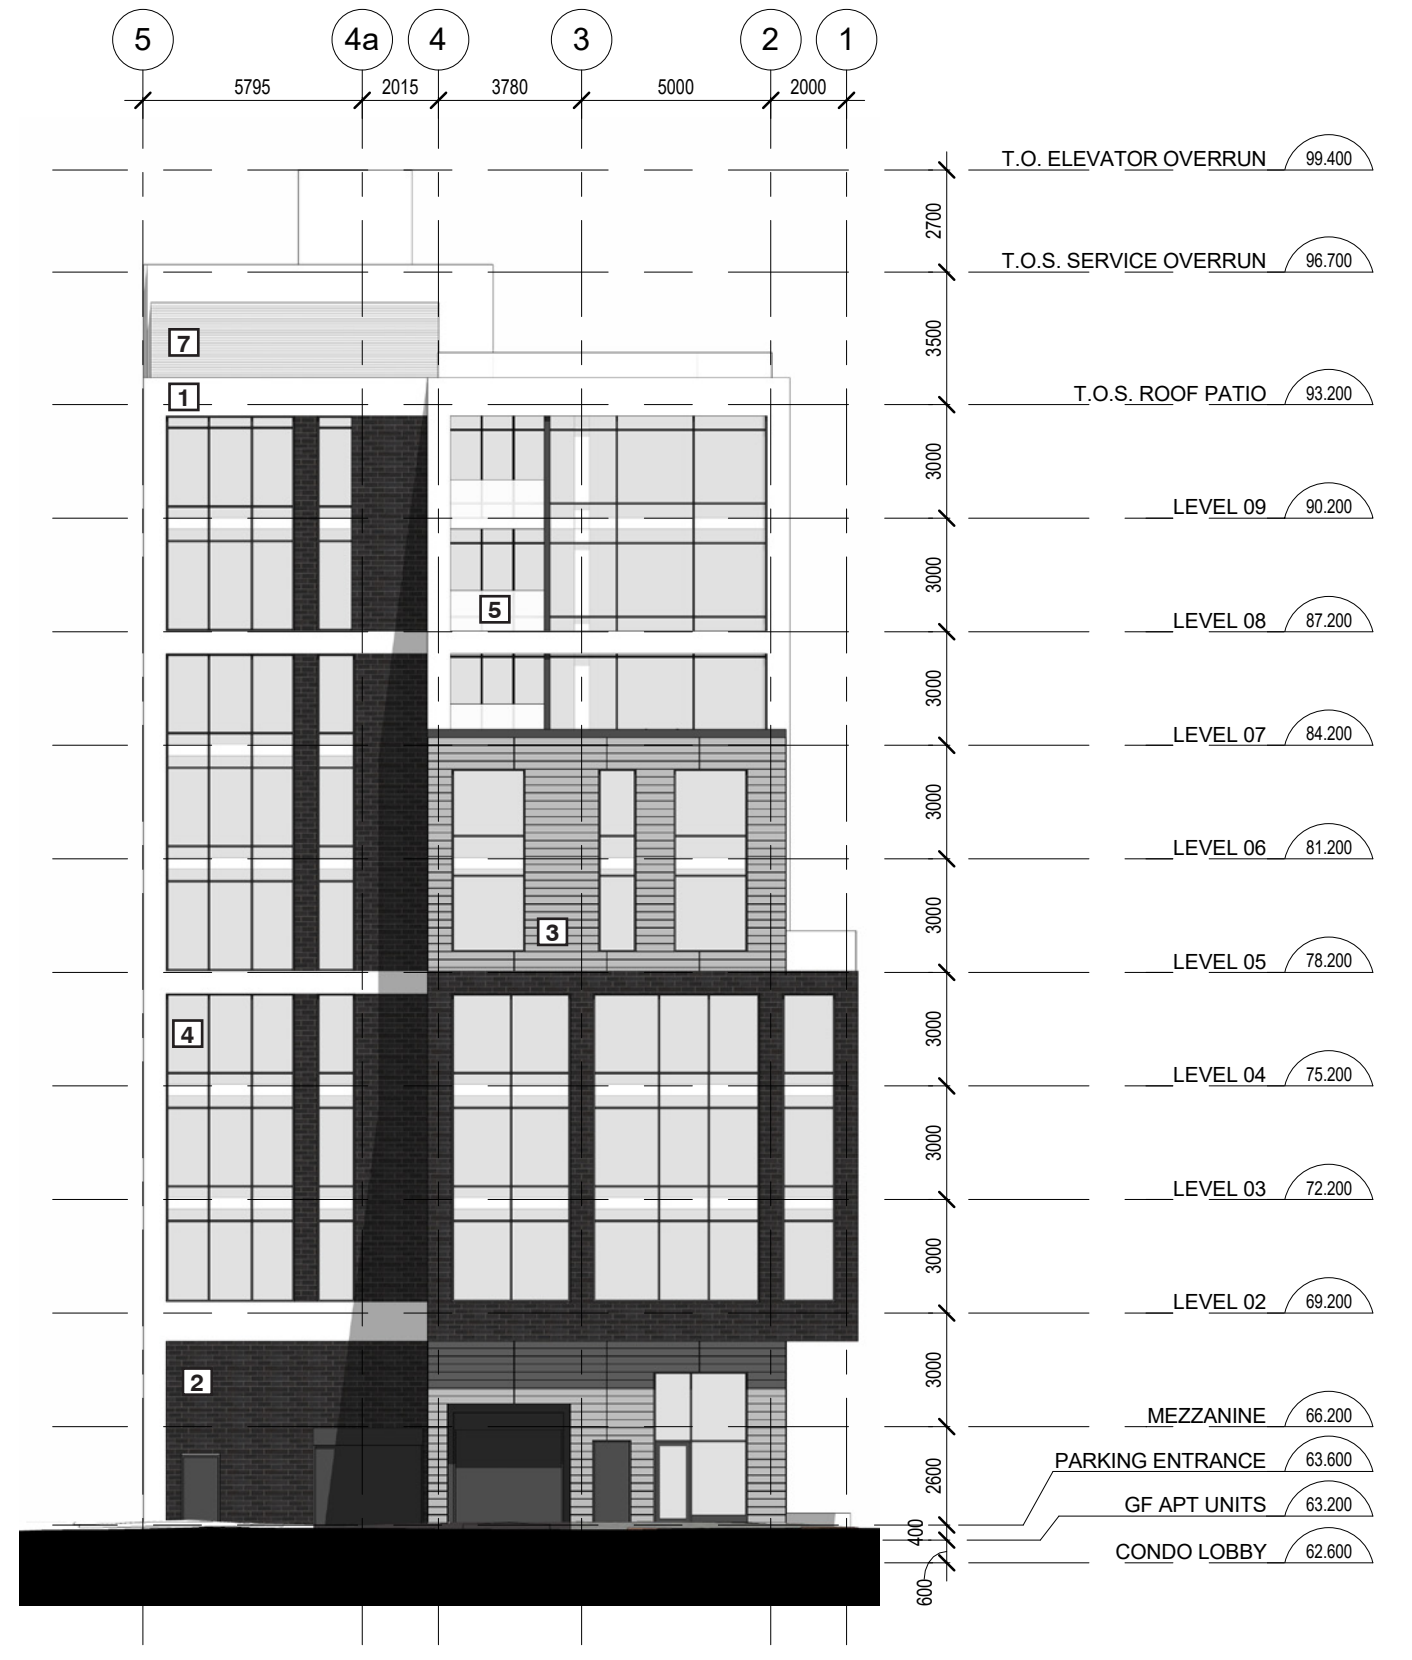

WEST ELEVATION

EAST & WEST ELEVATIONS

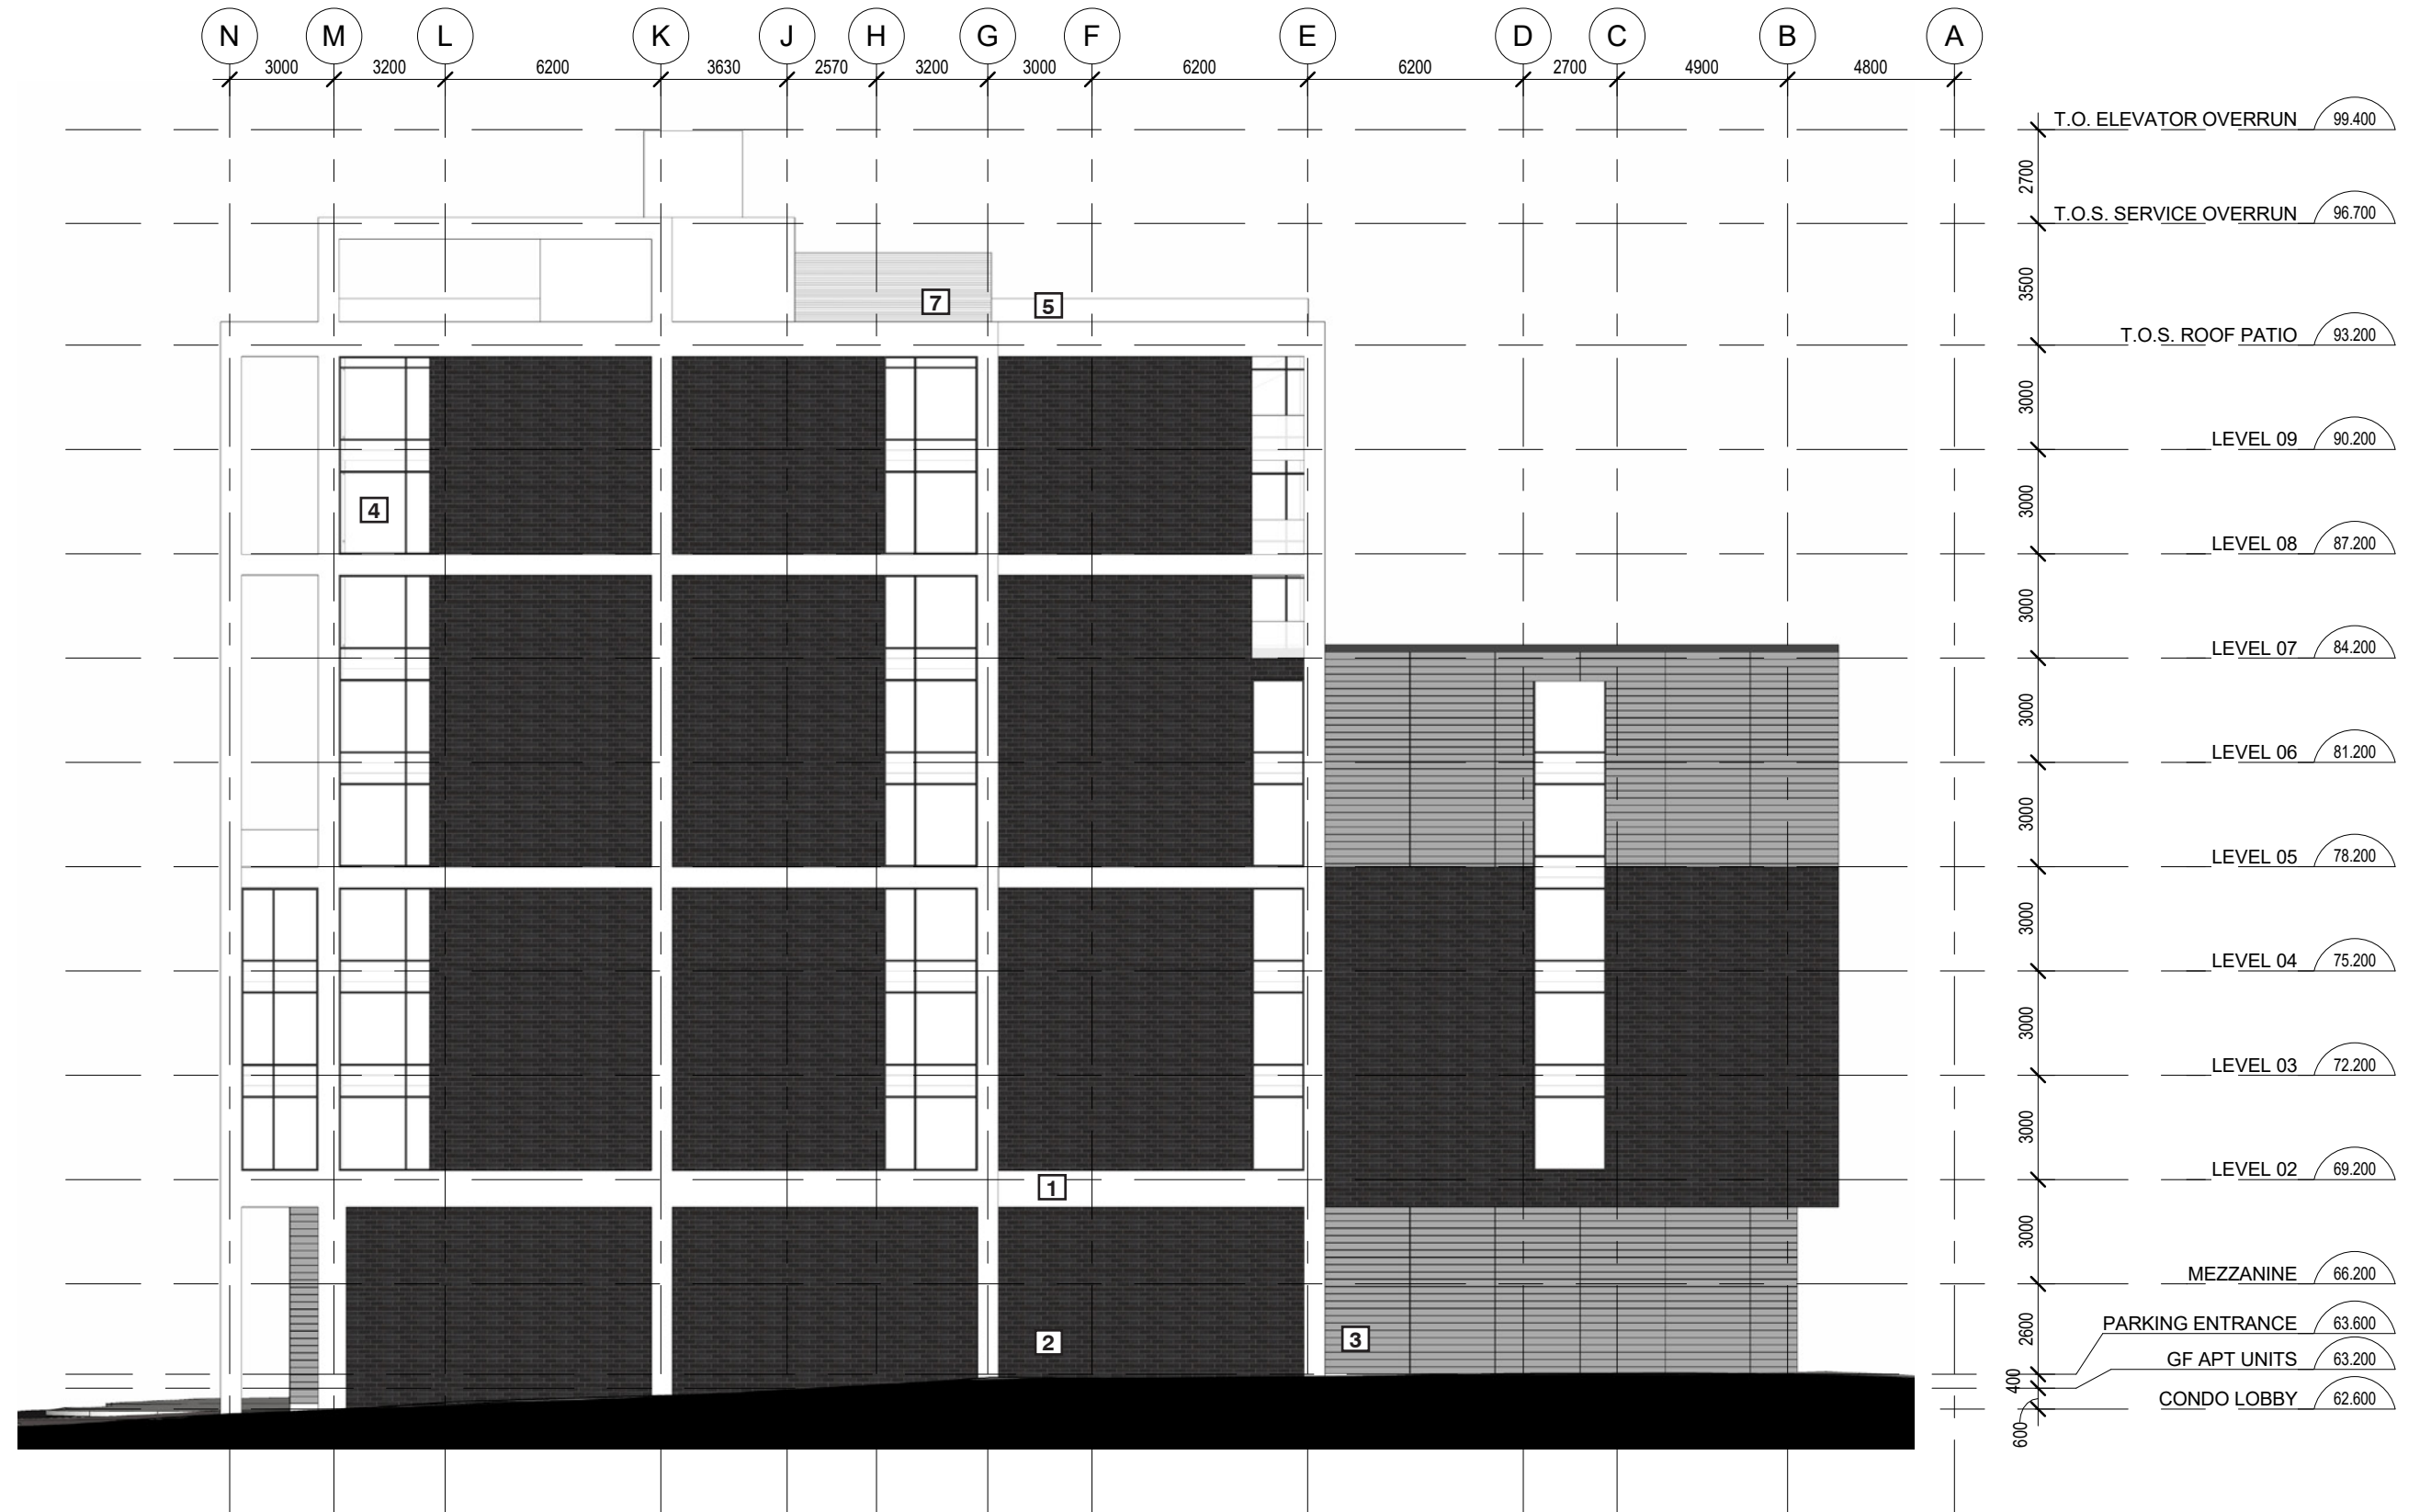

NORTH ELEVATION