


DRAFT
FOR DISCUSSION ONLY
December 20, 2018




NO.	DESCRIPTION	BY	DD/MM/YY
1	ISSUED FOR DISCUSSION	CS	20/12/18
-	-	-	-
-	-	-	-
-	-	-	-




Transportation Services Department
Transportation Engineering Services

SHERBOURNE AVENUE
BYRON AVE. TO CARLING AVE.
PAVEMENT MARKINGS

Approved By:	M. Glampa	Drawing No.:	01
Drawn By:	C. Simmons		
Scale:	1:500 ANSI D	Date:	

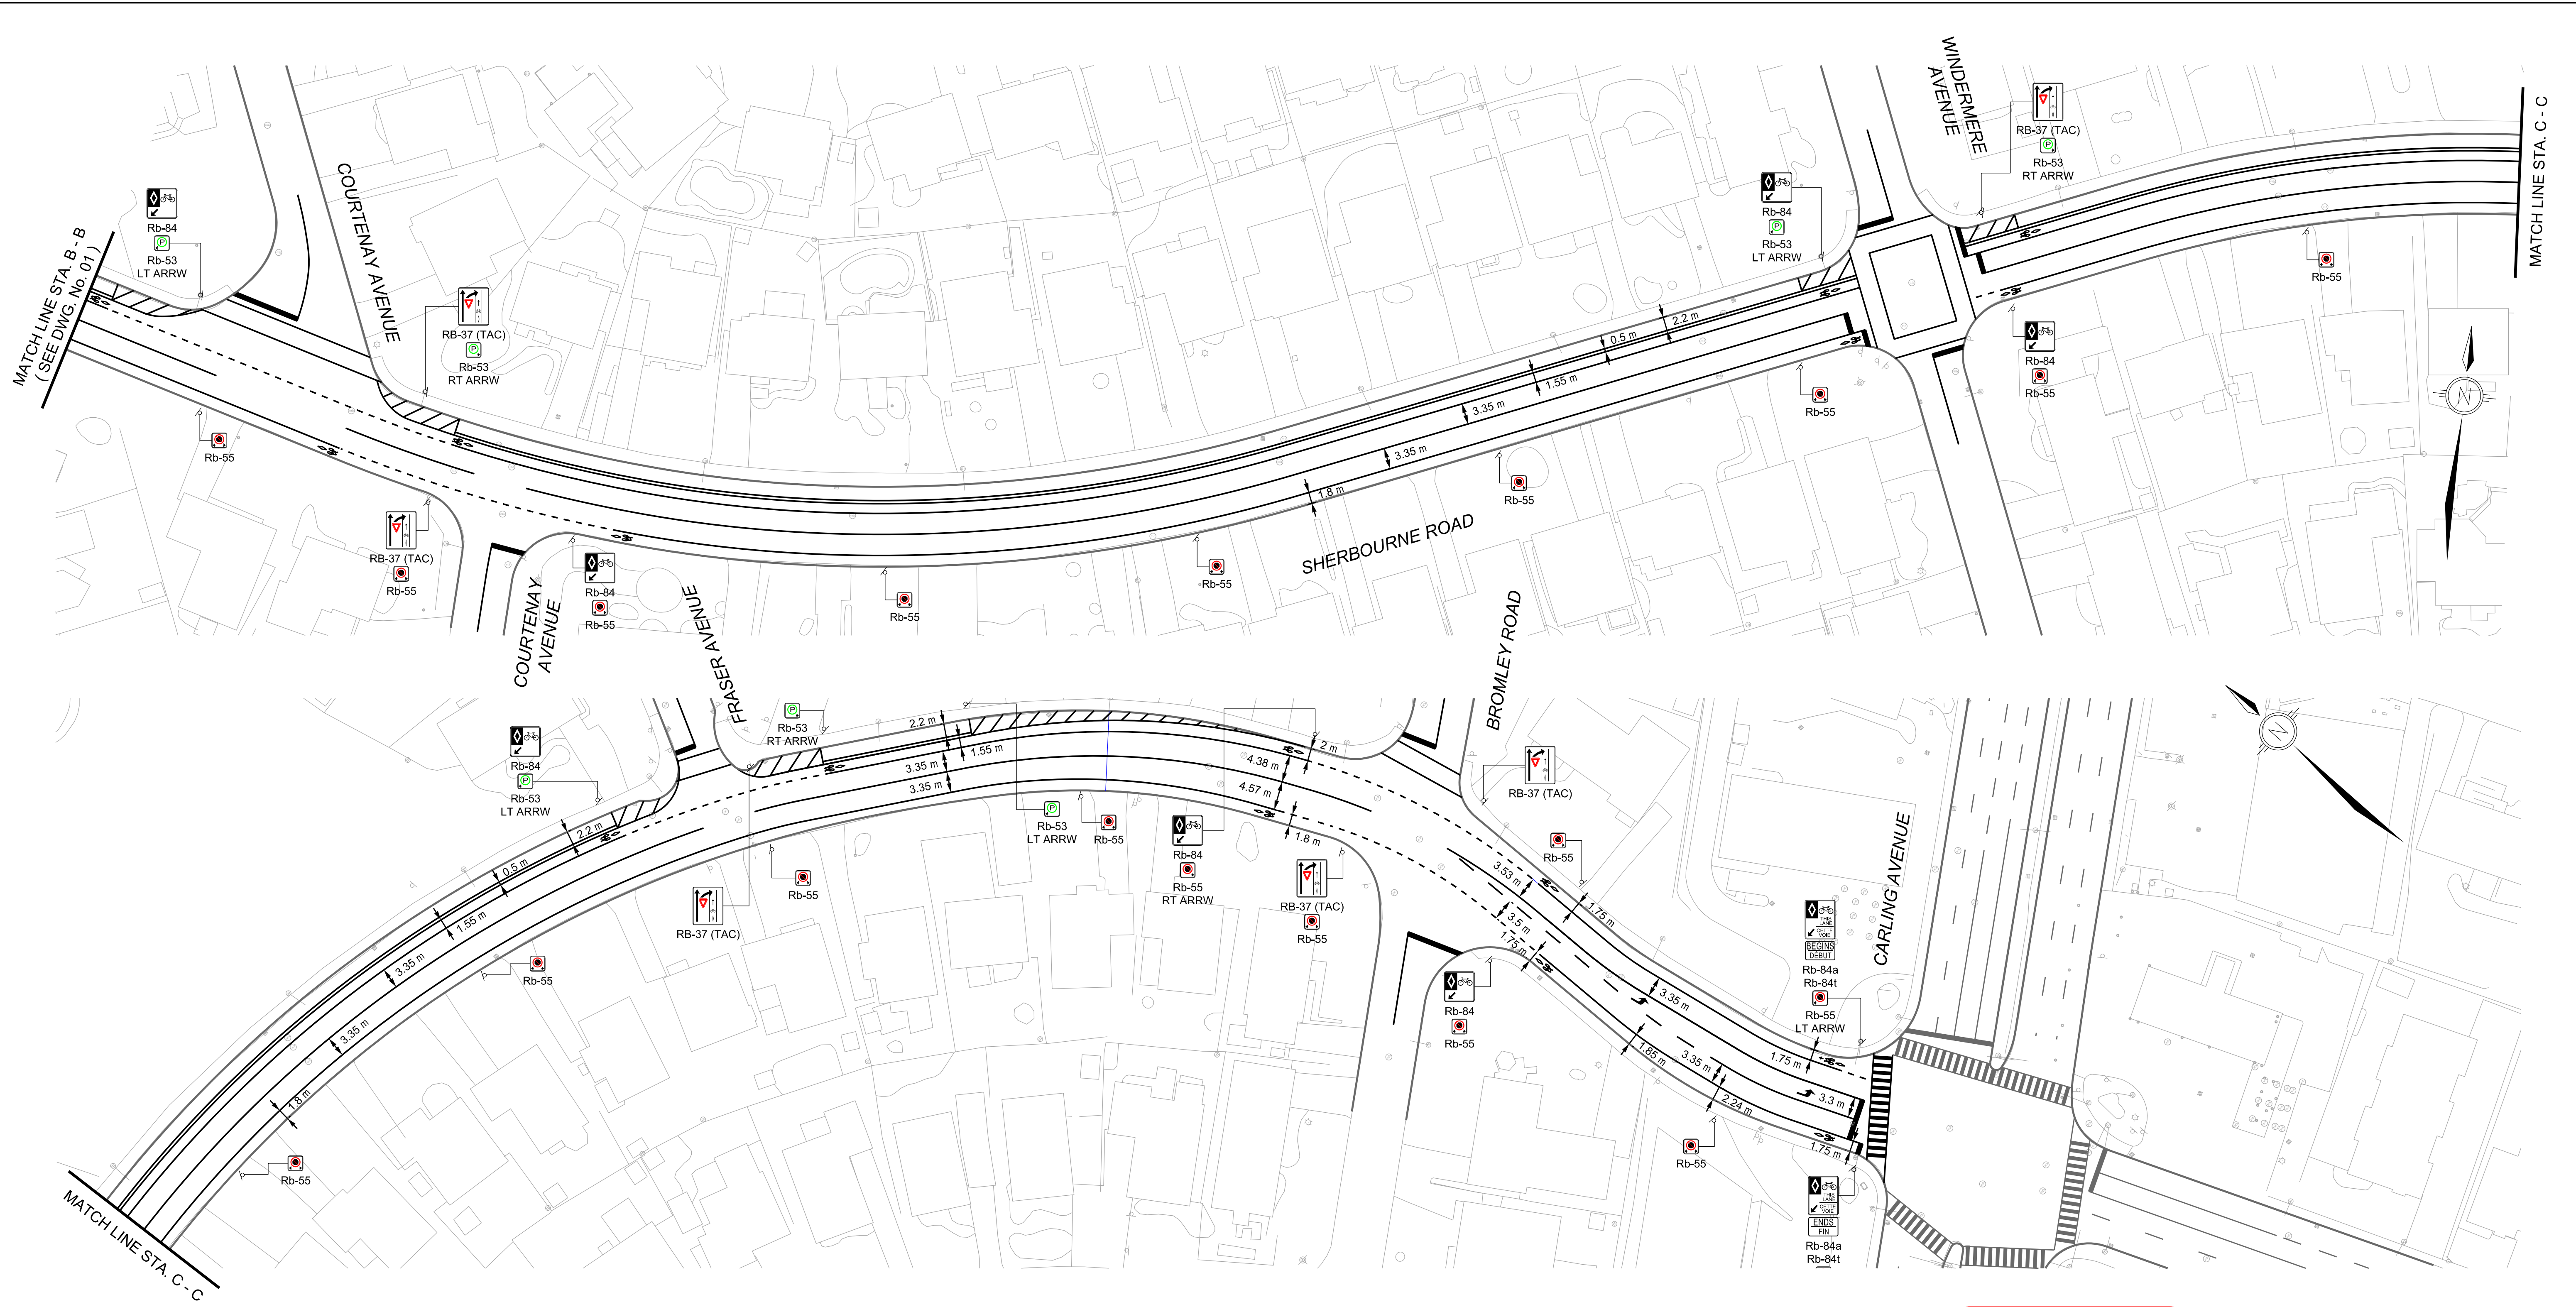

DRAFT
FOR DISCUSSION ONLY
December 20, 2018

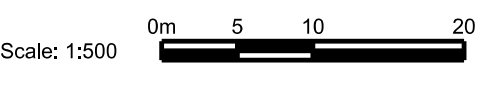

NO.	DESCRIPTION	BY	DD/MM/YY
1	ISSUED FOR DISCUSSION	CS	20/12/18
-	-	-	-
-	-	-	-
-	-	-	-

Ottawa
Transportation Services Department
Transportation Engineering Services

**SHERBOURNE AVENUE
BYRON AVE. TO CARLING AVE.
PAVEMENT MARKINGS**

Approved By: M. Glampa Drawing No.: **02**
 Drawn By: C. Simmons
 Scale: 1:500 Date: 20 December 2018
 ANSI D